
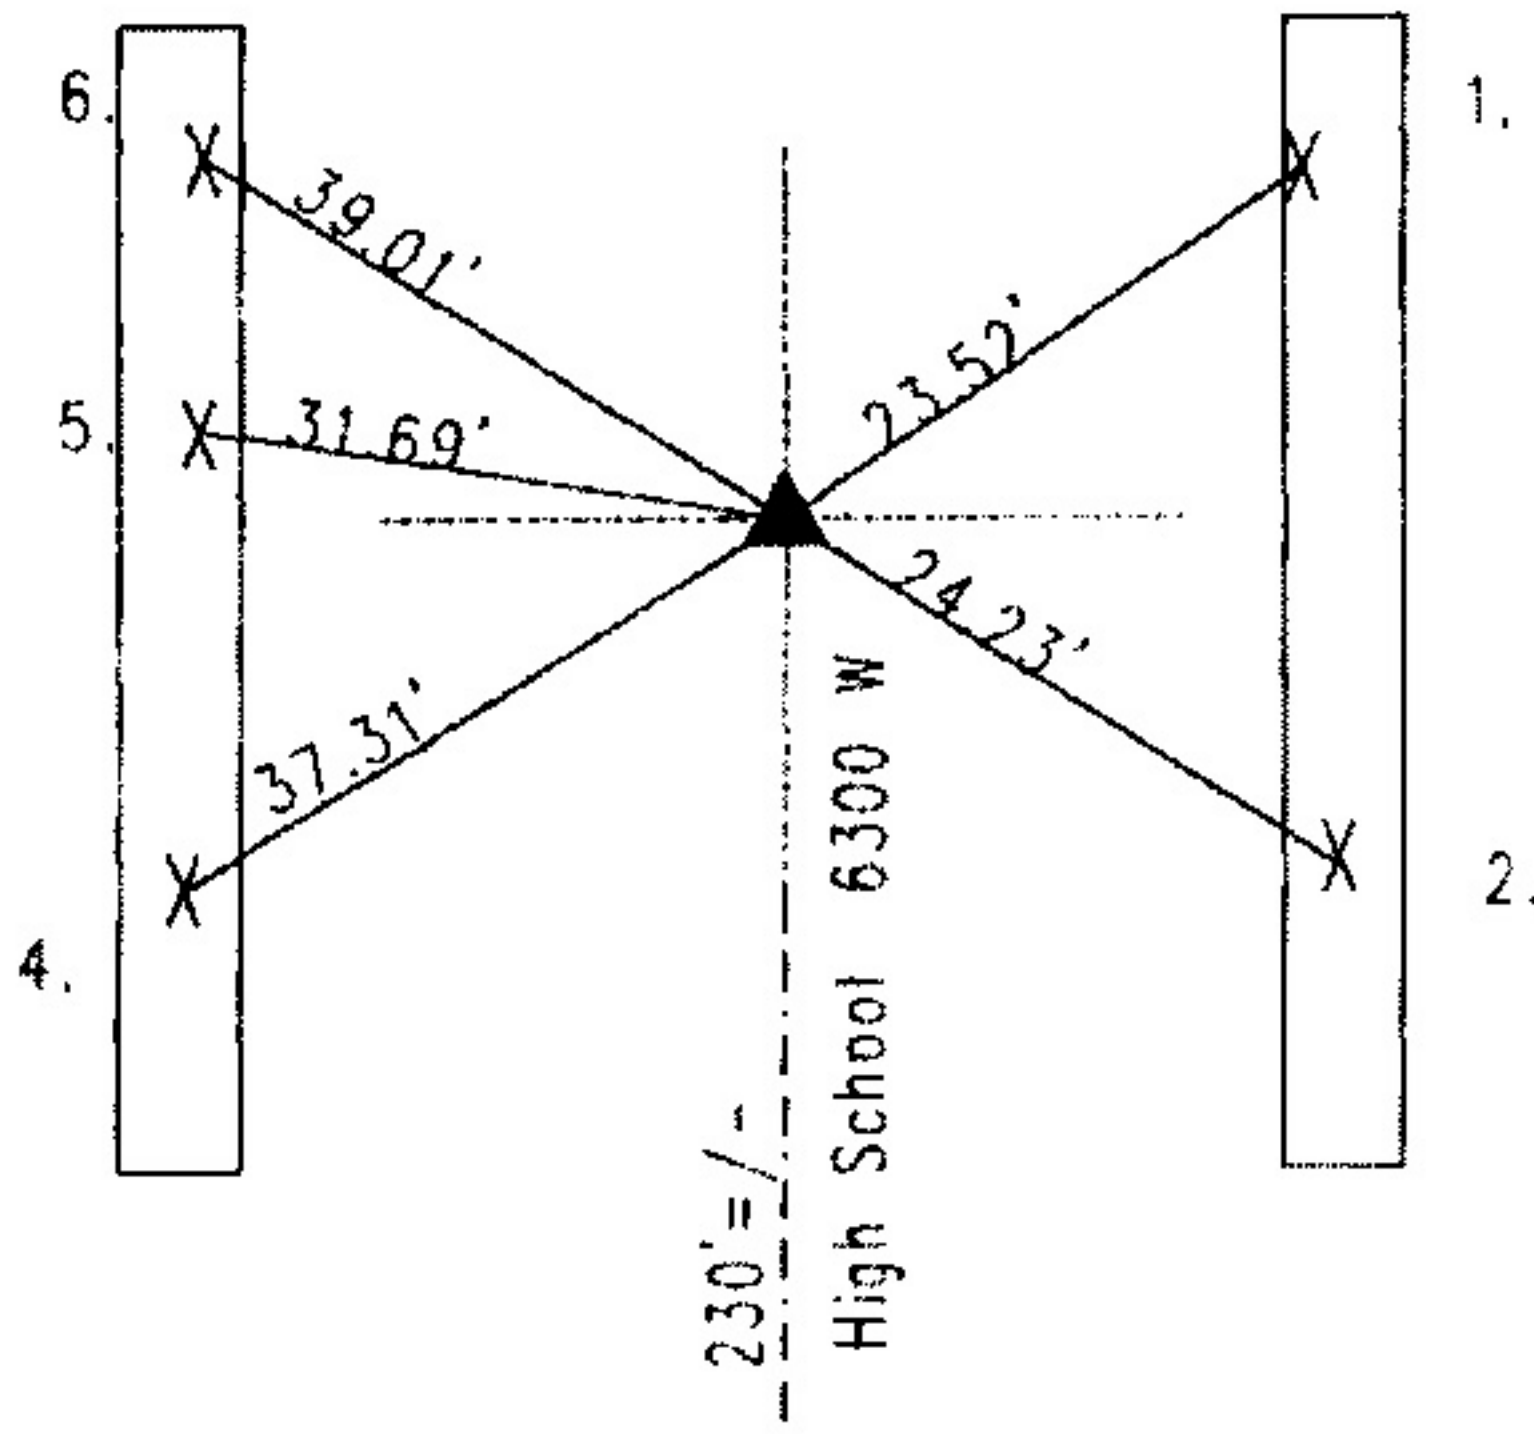


OFFICE OF THE MARION COUNTY SURVEYOR
SECTION RECORD CORNER
SECTION 25 TOWNSHIP 15 RANGE 2
DATE: 12-03-04 7-27-05
PARTY CHIEF: Wilcoxon
CREW: _____
TYPE OF MARKER: Harrison
METHOD OF ESTABLISHMENT: County: 4-28-00

IN. S.P.C. E ZONE NAD '83
NAME: 15022504
N: 495867.8536(m)
E: 48298.6293(m)

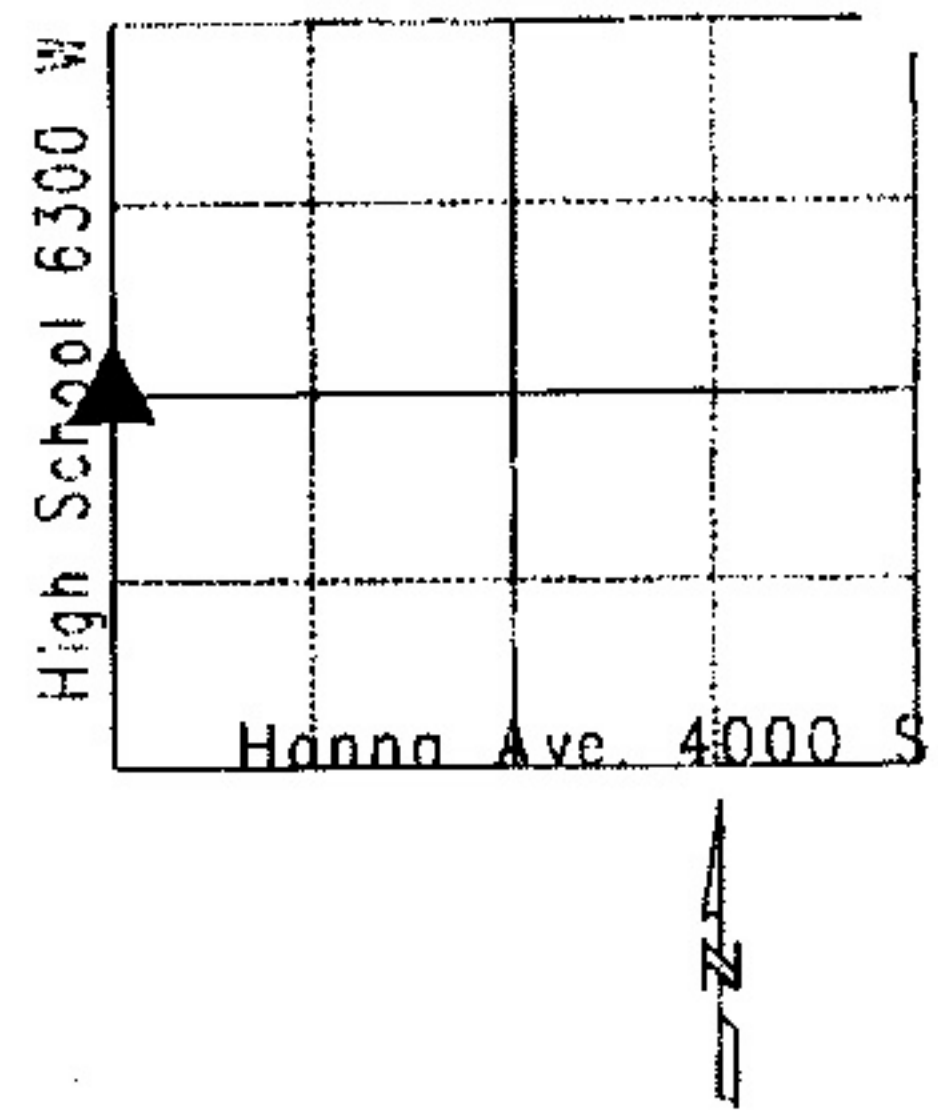

----- Perimeter Road -----

Original post set by Laughlin 1820 with witnesses: 14" Beech N 71 W 24 Links; 18" Beech N 80 E 51 Links. 3-22-1880 Fatout measured only distances to a point but didn't call out this corner per Decatur Township Legal Survey Book pg. 1. 6-9-1882 Fatout called out a stone per Decatur Township L.S. Book pg. 23; 12-30-1959 Monroe called out the corner as a railroad spike; 12-18-62 Stewart called out the corner as a PK nail; 1-21-81 Wilcoxon called out the corner as a railroad spike; 8-22-90 Kiste called out the corner as a brass plug cap in concrete 12" down; 10-24-95 Kiste called the same; 12-03-04 Wilcoxon used GPS coordinates to locate corner and survey the mark nail. 7-27-05 Wilcoxon set harrison as per coordinates and as per new construction.

REF.	DISTANCE	DESCRIPTION
1.	23.52'	Cut 'x' in curb
2.	24.23'	Cut 'x' in curb
3.	230'+/-	Due S to C/I of Perimeter Road
4.	37.31'	Cut 'x' in top of concrete wall
5.	31.69'	Cut 'x' in top of concrete wall
6.	39.01'	Cut 'x' in top of concrete wall